



Corte C-C  
escala 1:50

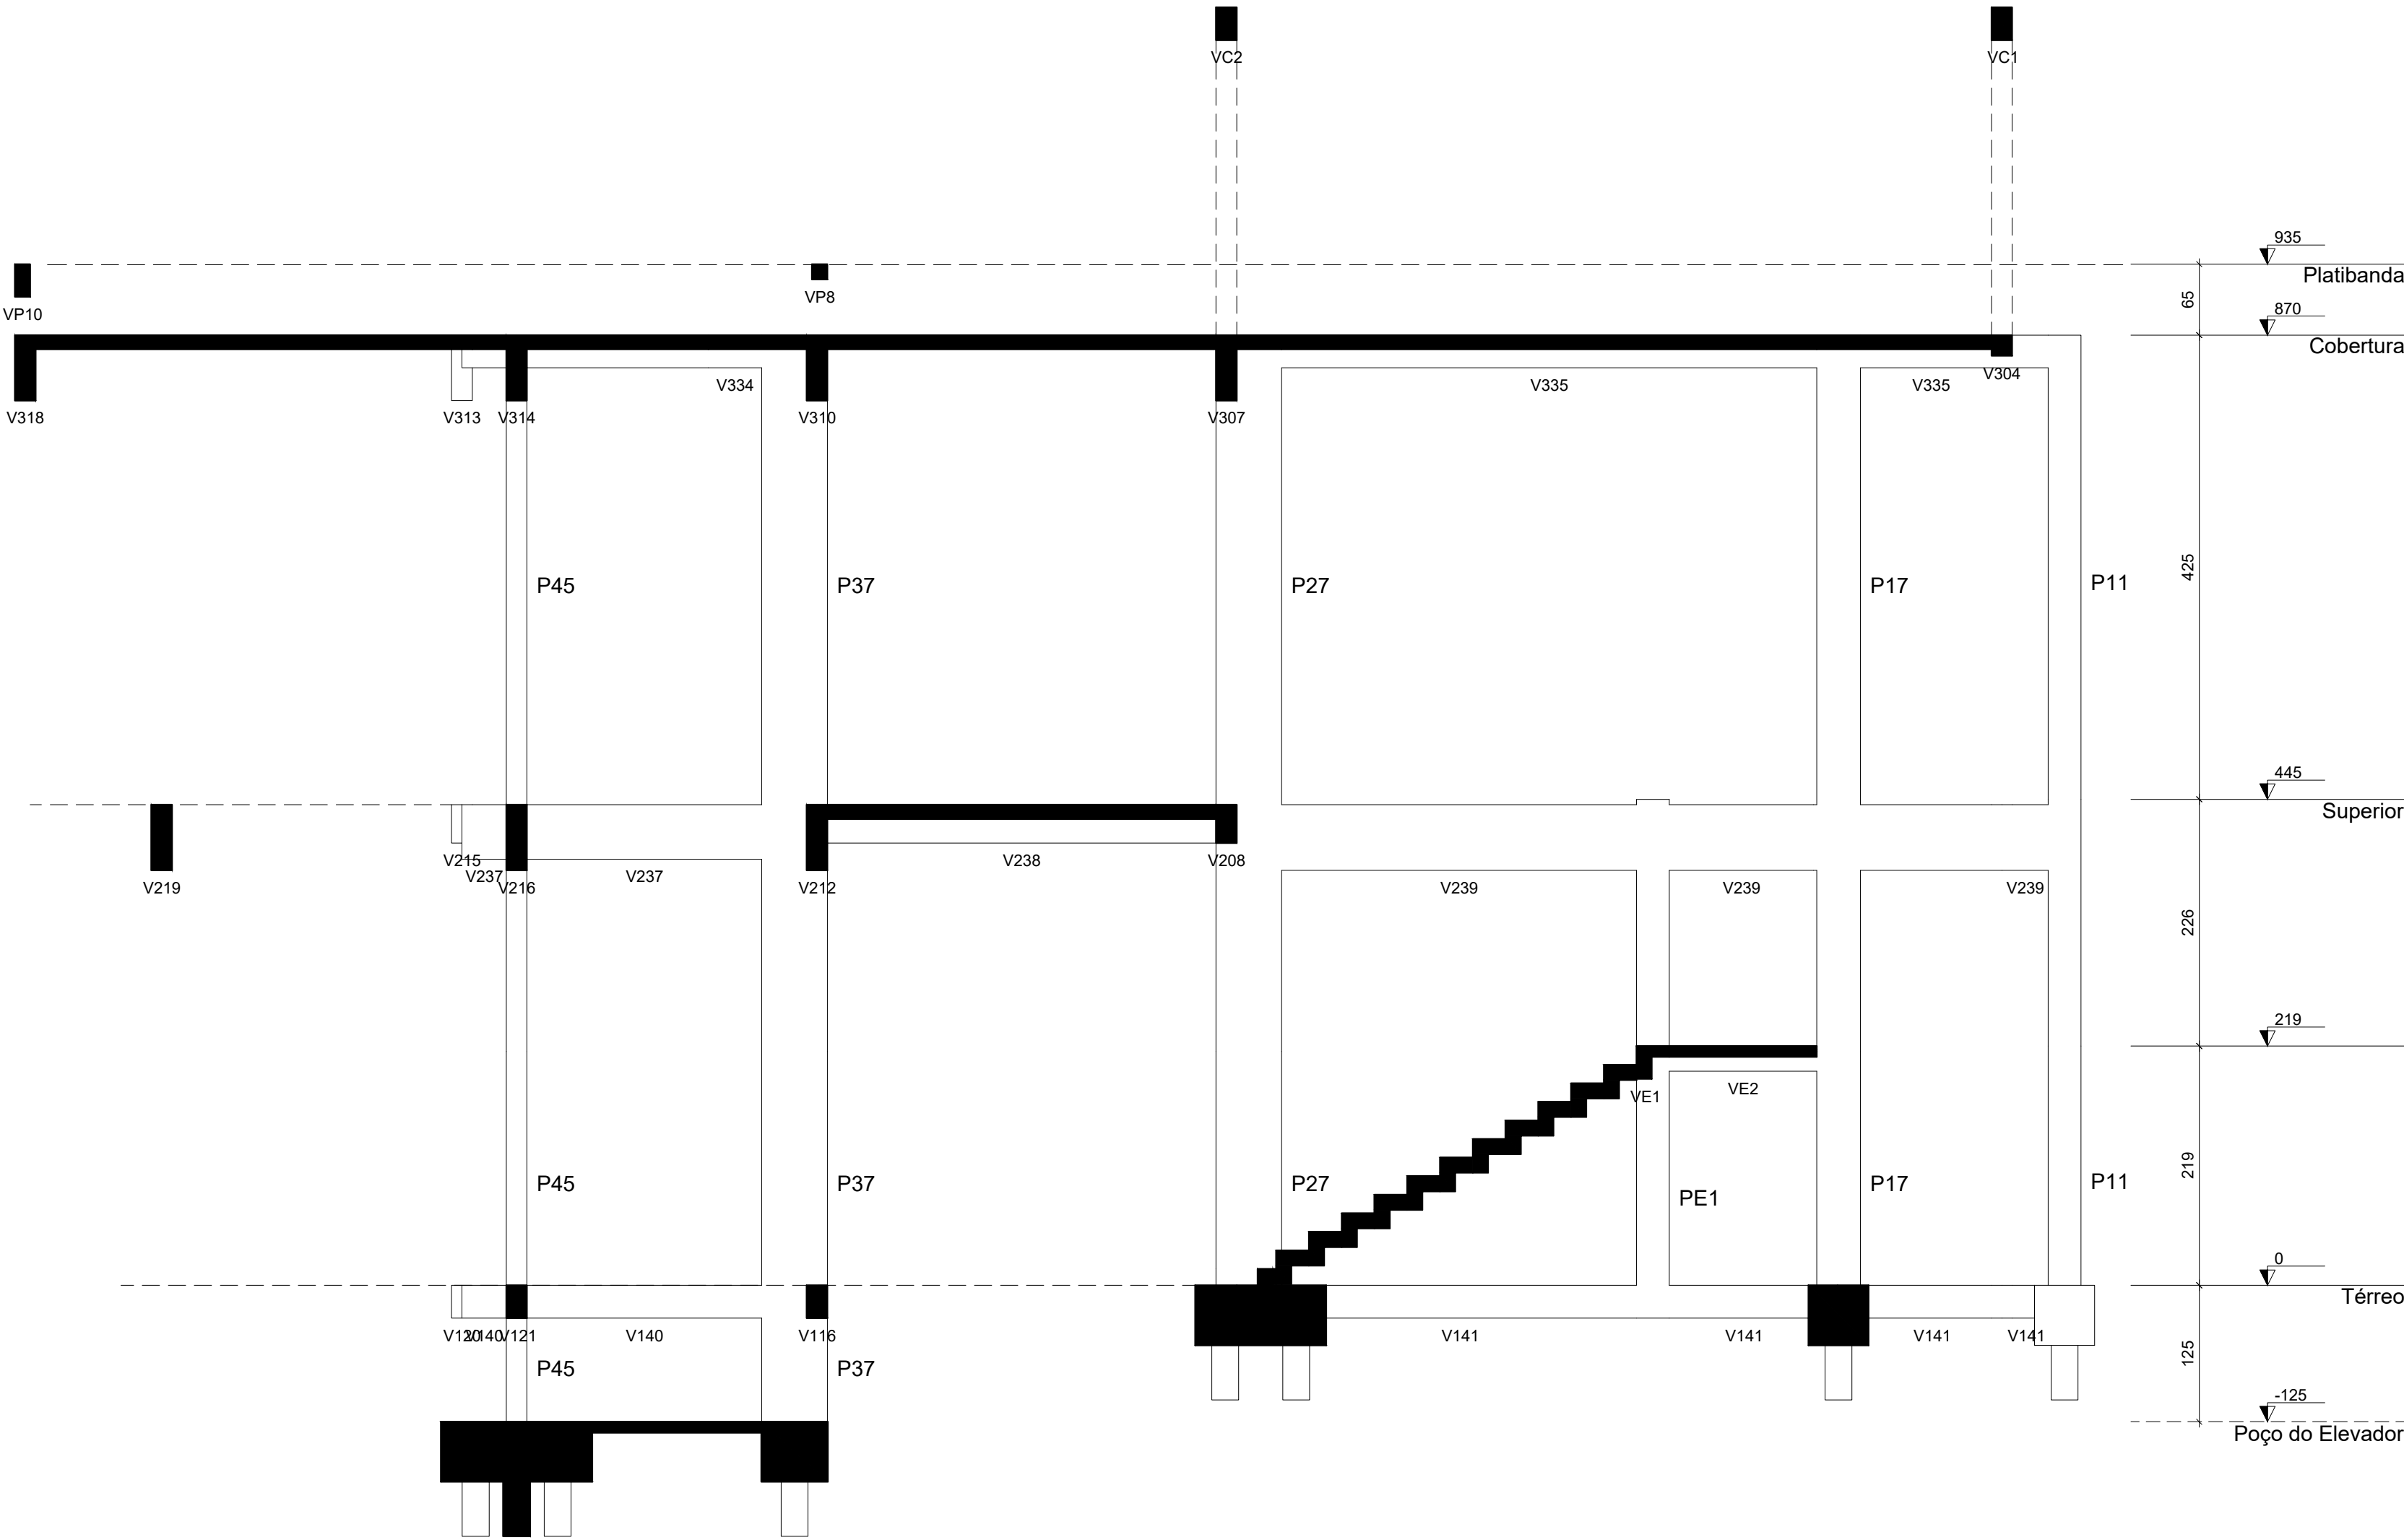

Corte D-D  
escala 1:50

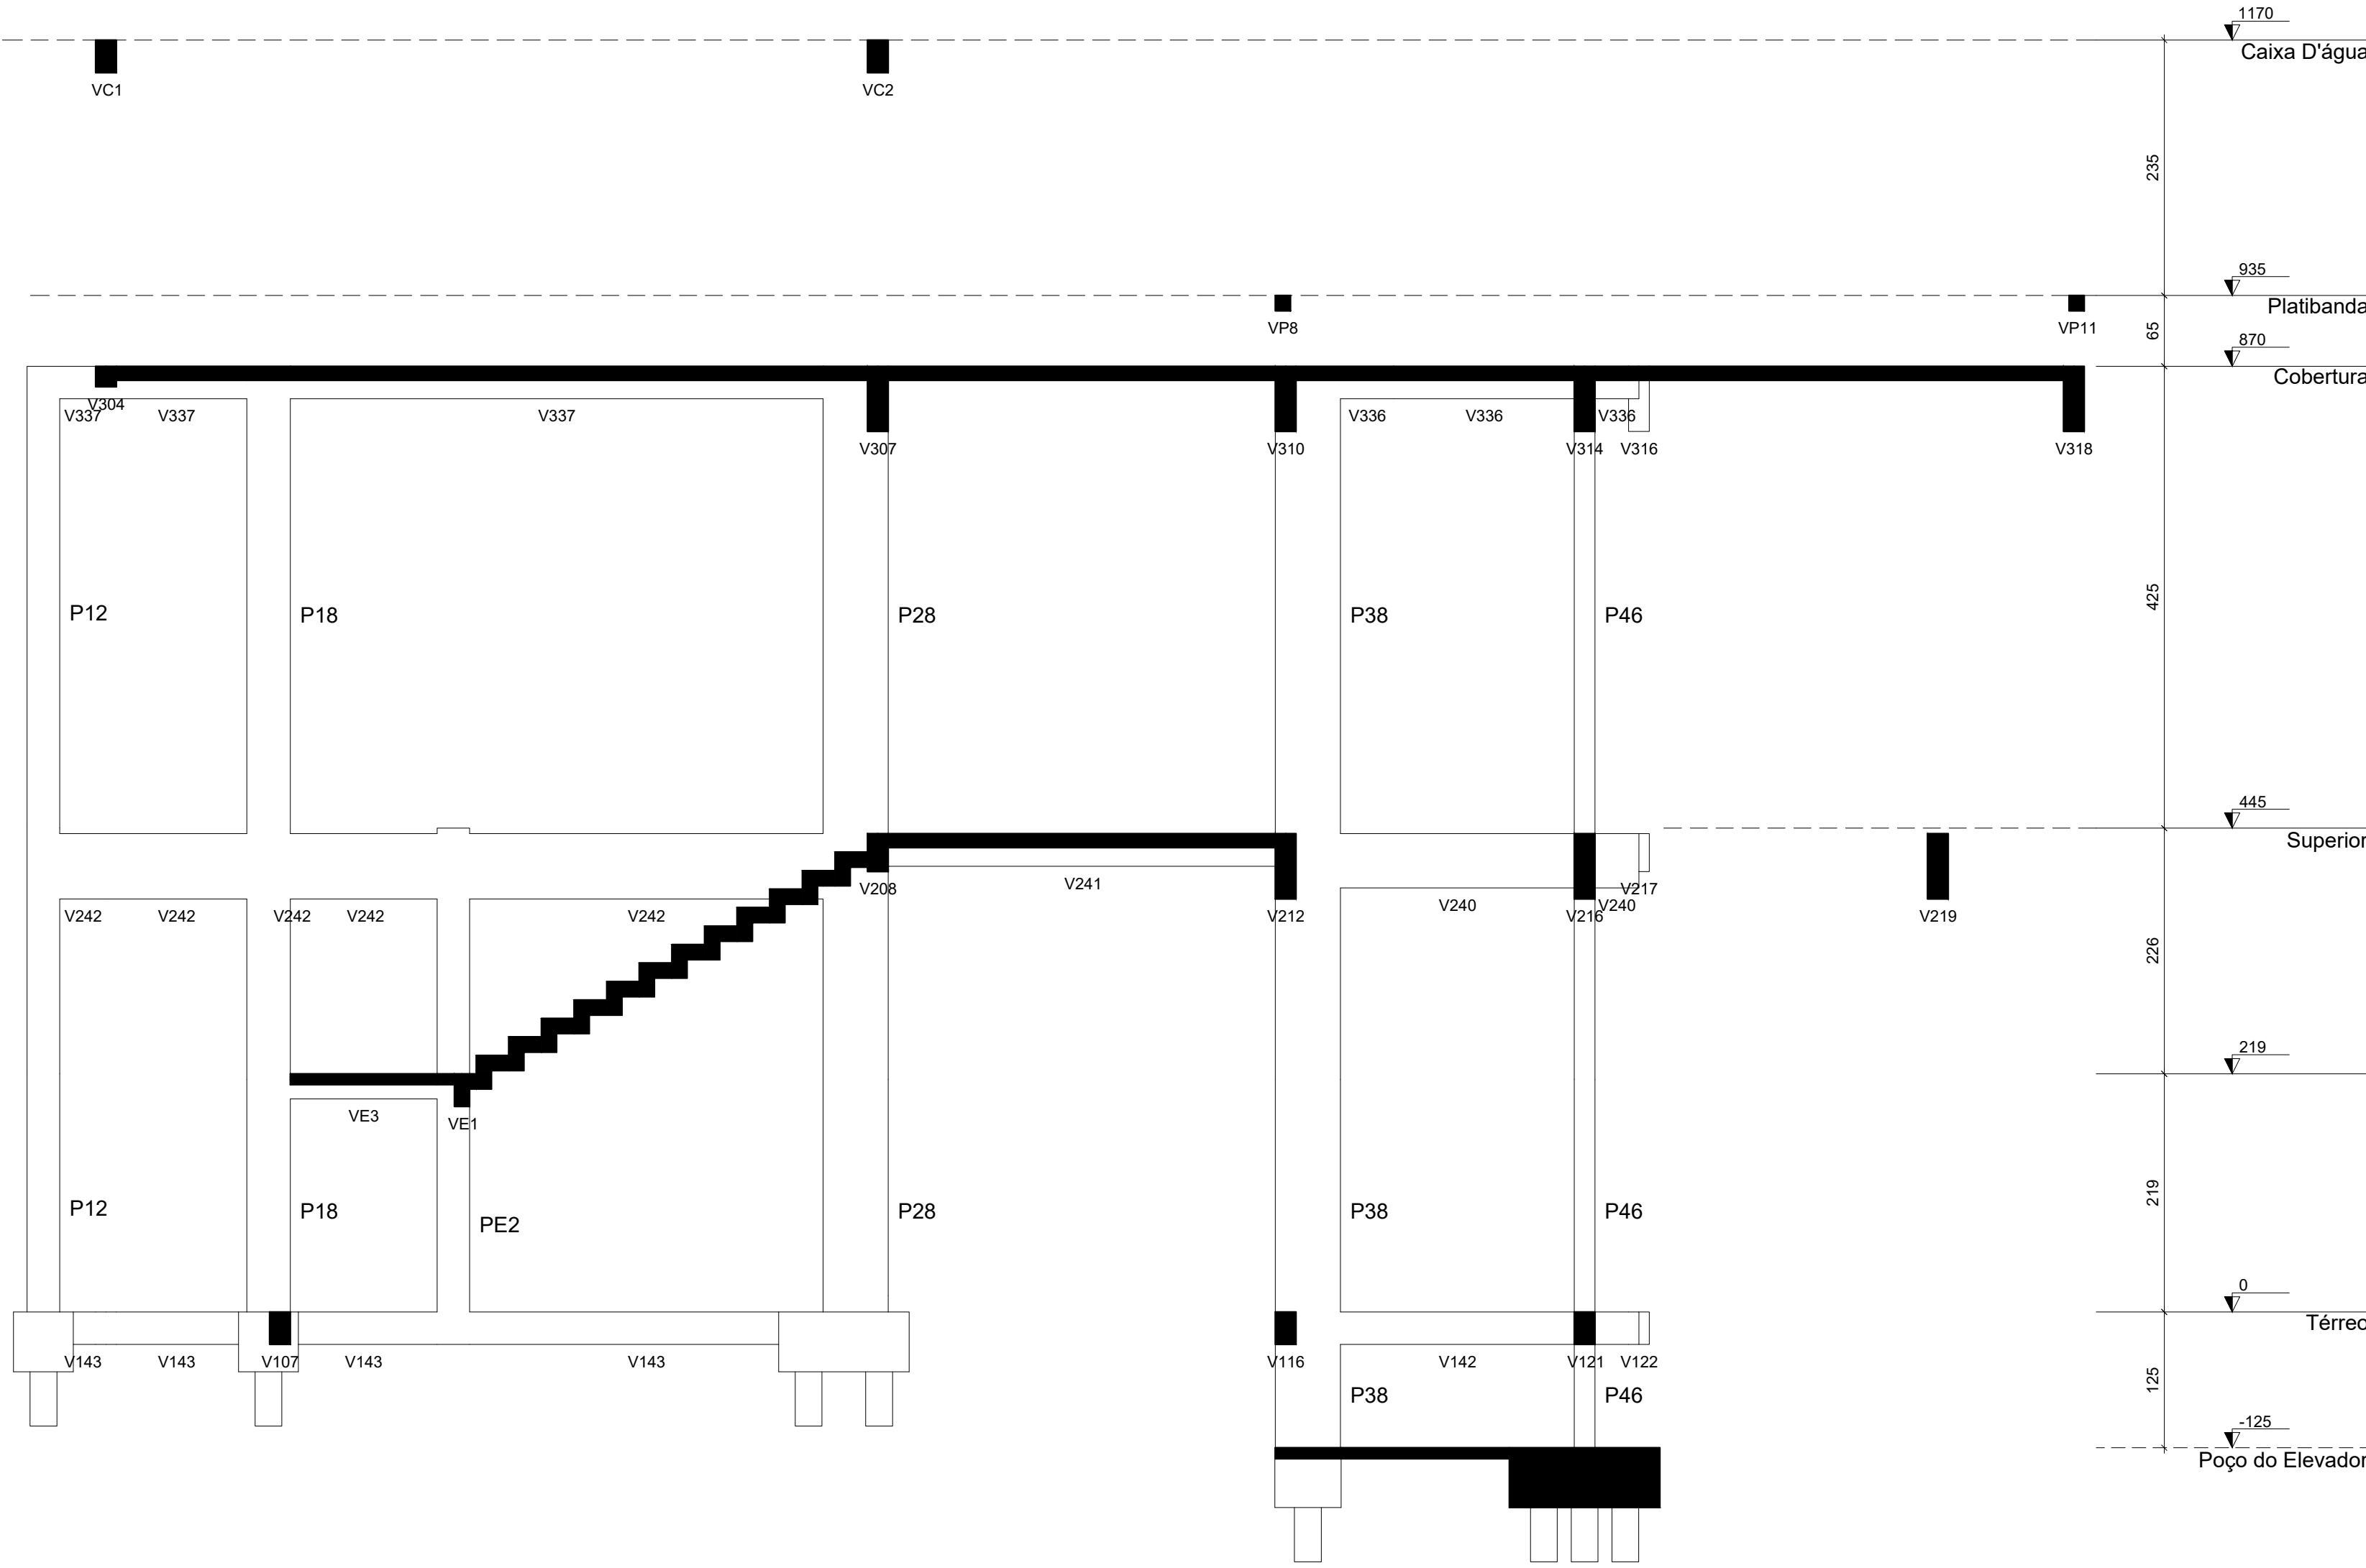

Corte E-E  
escala 1:50